


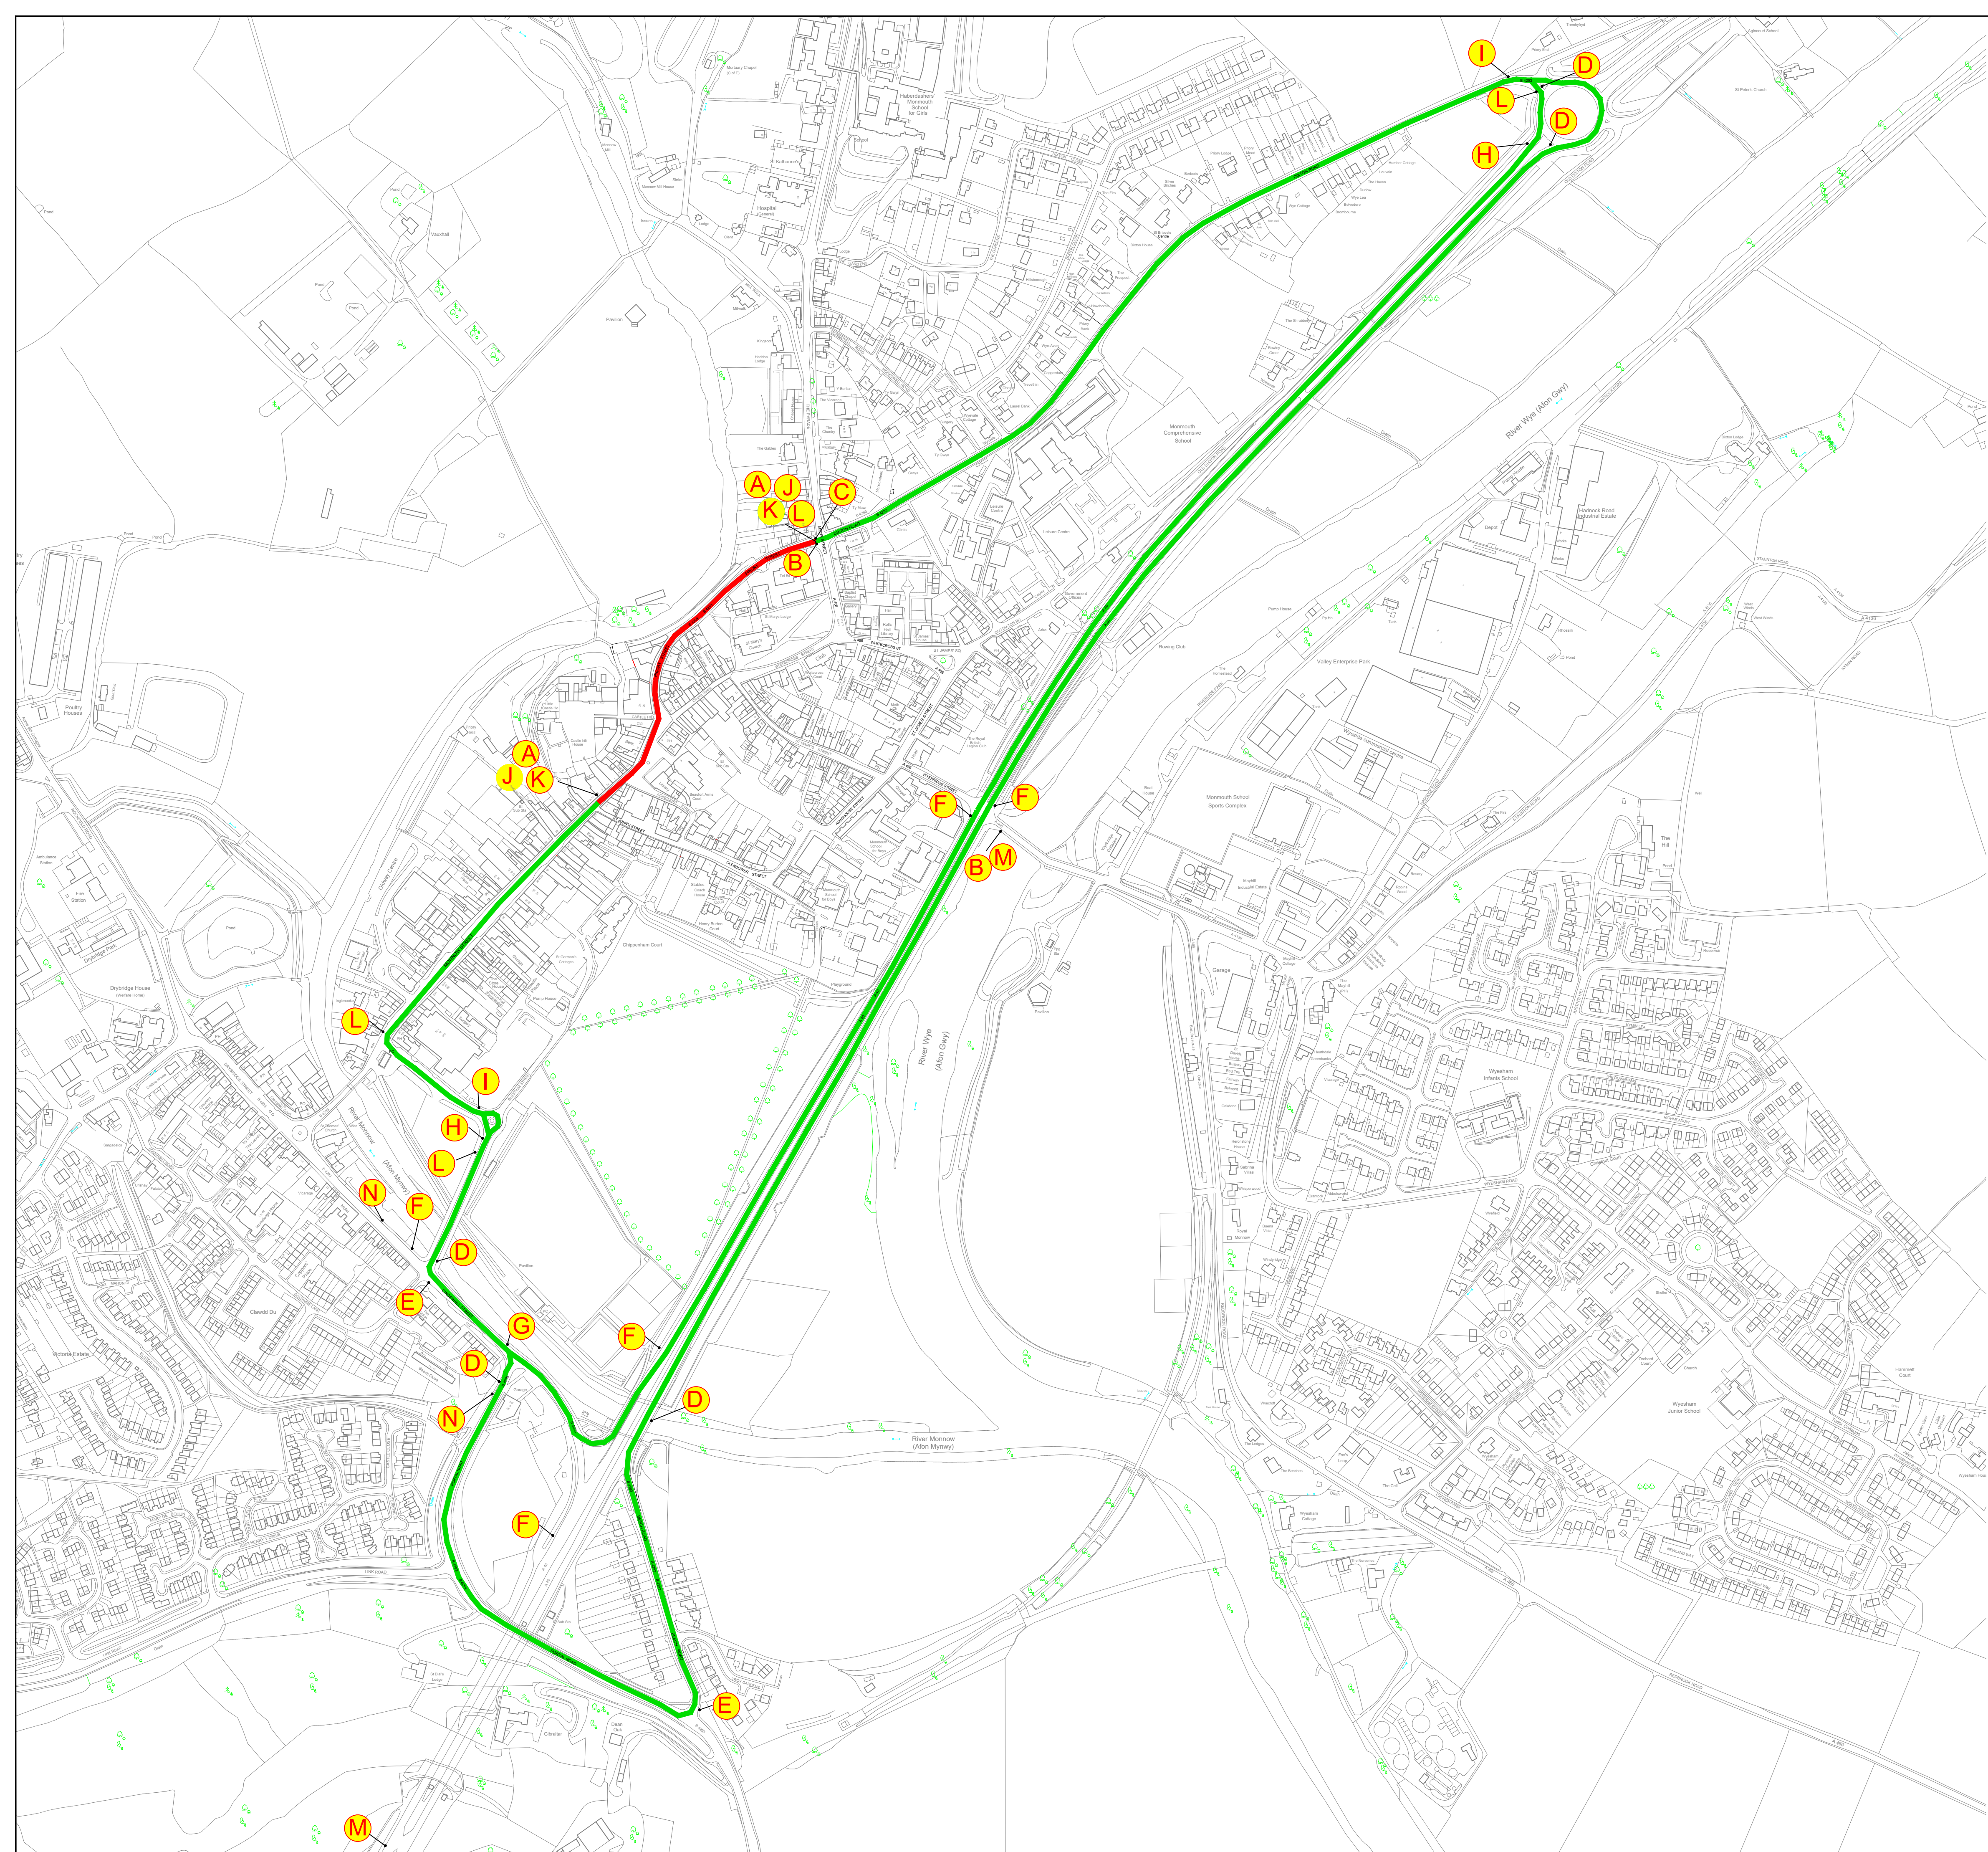

ROAD WORK AHEAD

Sign Ref: A	h=height: 50.0
Letter colour: WHITE	Sign FACE
Background: RED	Width: 600mm
Border: WHITE	Height: 200mm
Material: Class RA2 (12899-1:2007)	Area: 0.35sqm

Gwyrriad Diversion

Sign Ref: B	h=height: 45.0
Letter colour: BLACK	Sign FACE
Background: YELLOW	Width: 600mm
Border: BLACK	Height: 200mm
Material: Class RA2 (12899-1:2007)	Area: 0.32sqm

Gwyrriad Diversion

Sign Ref: C	h=height: 50.0
Letter colour: BLACK	Sign FACE
Background: YELLOW	Width: 600mm
Border: BLACK	Height: 200mm
Material: Class RA2 (12899-1:2007)	Area: 0.35sqm

Traffig y Gwyrriad Diverted Traffic

Sign Ref: D	h=height: 50.0
Letter colour: BLACK	Sign FACE
Background: YELLOW	Width: 600mm
Border: BLACK	Height: 200mm
Material: Class RA2 (12899-1:2007)	Area: 0.35sqm

Traffig y Gwyrriad Diverted Traffic

Sign Ref: E	h=height: 75.0
Letter colour: BLACK	Sign FACE
Background: YELLOW	Width: 1000mm
Border: BLACK	Height: 400mm
Material: Class RA2 (12899-1:2007)	Area: 0.68sqm

Traffig y Gwyrriad Diverted Traffic

Sign Ref: F	h=height: 50.0
Letter colour: BLACK	Sign FACE
Background: YELLOW	Width: 600mm
Border: BLACK	Height: 200mm
Material: Class RA2 (12899-1:2007)	Area: 0.32sqm

Traffig y Gwyrriad Diverted Traffic

Sign Ref: G	h=height: 50.0
Letter colour: BLACK	Sign FACE
Background: YELLOW	Width: 600mm
Border: BLACK	Height: 200mm
Material: Class RA2 (12899-1:2007)	Area: 0.32sqm

Traffig y Gwyrriad Diverted Traffic

Sign Ref: H	h=height: 50.0
Letter colour: BLACK	Sign FACE
Background: YELLOW	Width: 600mm
Border: BLACK	Height: 200mm
Material: Class RA2 (12899-1:2007)	Area: 0.32sqm

Traffig y Gwyrriad Diverted Traffic

Sign Ref: I	h=height: 50.0
Letter colour: BLACK	Sign FACE
Background: YELLOW	Width: 600mm
Border: BLACK	Height: 200mm
Material: Class RA2 (12899-1:2007)	Area: 0.32sqm

Diwedd y Gwyrriad Diversion Ends

Sign Ref: J	h=height: 50.0
Letter colour: BLACK	Sign FACE
Background: YELLOW	Width: 600mm
Border: BLACK	Height: 200mm
Material: Class RA2 (12899-1:2007)	Area: 0.32sqm

BYDD Y FFORDD HON AR GAU RHWNG (DATE) A (DATE)
THIS ROAD WILL BE CLOSED HERE BETWEEN (DATE) AND (DATE)

Sign Ref: K	h=height: 50.0
Letter colour: BLACK	Sign FACE
Background: YELLOW	Width: 600mm
Border: BLACK	Height: 200mm
Material: Class RA2 (12899-1:2007)	Area: 0.32sqm

SGWÂR AGINCOURT A STRYD PRIORDY AR GAU DIM TRAFFIG TRWODD
AGINCOURT SQUARE AND PRIORY STREET CLOSED NO THROUGH TRAFFIC

Sign Ref: L	h=height: 50.0
Letter colour: WHITE	Sign FACE
Background: RED	Width: 600mm
Border: WHITE	Height: 200mm
Material: Class RA2 (12899-1:2007)	Area: 0.35sqm

Sgwâr Agincourt a Stryd Priordy ar gau dilynwyd y gwyriad ar gyfer Heol Henffordd
Agincourt Square and Priory Street Closed for Hereford Road follow diversion

Sign Ref: M	h=height: 100.0
Letter colour: BLACK	Sign FACE
Background: YELLOW	Width: 1000mm
Border: BLACK	Height: 400mm
Material: Class RA2 (12899-1:2007)	Area: 1.65sqm

Please note
100mm
X height

x2

Sgwâr Agincourt a Stryd Priordy ar gau dilynwyd y gwyriad ar gyfer Heol Henffordd
Agincourt Square and Priory Street Closed for Hereford Road follow diversion

Sign Ref: N	h=height: 50.0
Letter colour: BLACK	Sign FACE
Background: YELLOW	Width: 600mm
Border: BLACK	Height: 200mm
Material: Class RA2 (12899-1:2007)	Area: 0.32sqm

x4

x2

Note Sign K to be erected 1 week in advance

Closed

Diversion

Rev No	Date	Description			Drawn	Chkd	
		 monmouthshire COUNCIL <i>sir fynydd</i>	Job Title M047				
ROGER HOGGINS HEAD OF OPERATIONS TONY WALLEN HIGHWAY & FLOOD AUTHORITY MANAGER			Drawing Title Agincourt Square & Priory Street Closure & Diversion				
			Drawn By RD/AP		Checked RD		
			Scale NTS		Date 10/01/2020		
			Drawing No. M047/CON/07				Rev
THIS DRAWING IS THE PROPERTY OF THE COUNTY COUNCIL AND IS NOT TO BE REPRODUCED OR USED FOR ANY OTHER PURPOSE WITHOUT THE WRITTEN PERMISSION OF THE COUNTY COUNCIL. THE COUNTY COUNCIL IS NOT RESPONSIBLE FOR ANY LOSS OR DAMAGE TO ANY PROPERTY OR PERSONS ARISING FROM THE USE OF THIS DRAWING. THE COUNTY COUNCIL IS NOT RESPONSIBLE FOR ANY LOSS OR DAMAGE TO ANY PROPERTY OR PERSONS ARISING FROM THE USE OF THIS DRAWING.							